


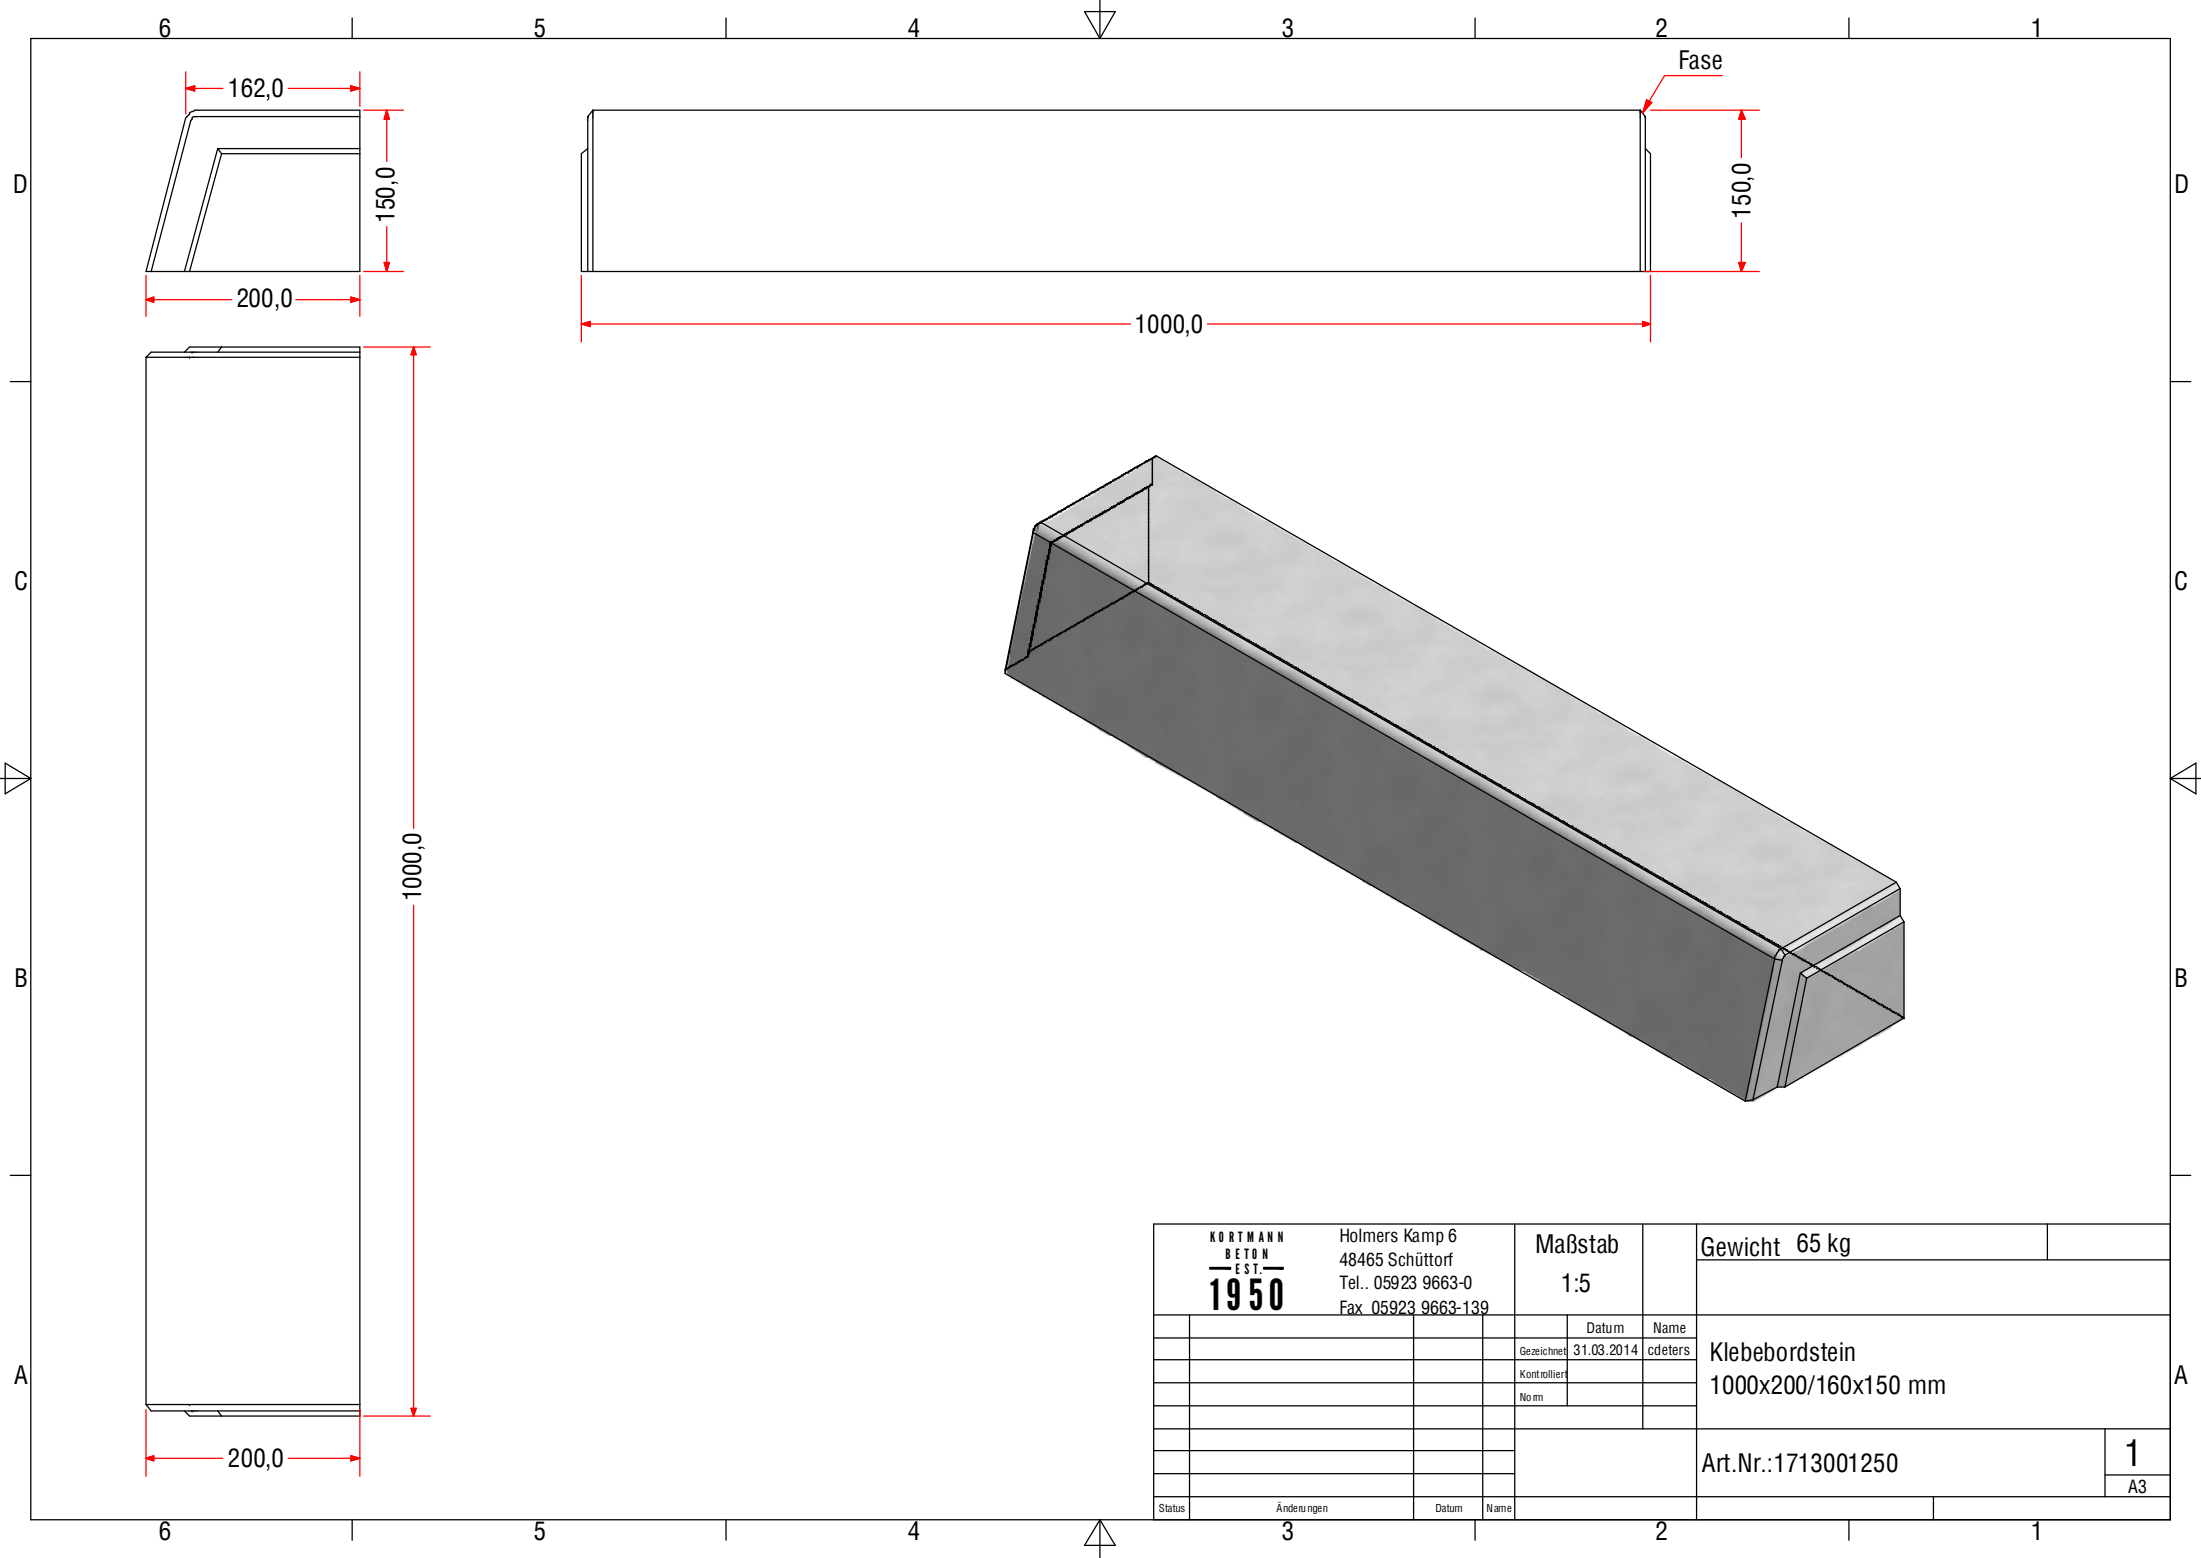

KORTMANN BETON EST. 1950 Holmers Kamp 6 48465 Schüttorf Tel.. 05923 9663-0 Fax 05923 9663-139	Maßstab 1:5	Gewicht 65 kg	
		Klebebordstein 1000x200/160x150 mm	
		Art.Nr.:1713001250	
		1 A3	
Status	Änderungen	Datum	Name